


LAYOUT OF HEAD BORDERS/BEAMS AND GRAVE SPACES FOR THE CEMETERY EXTENSION

Scale 1/200 Radii: not to scale

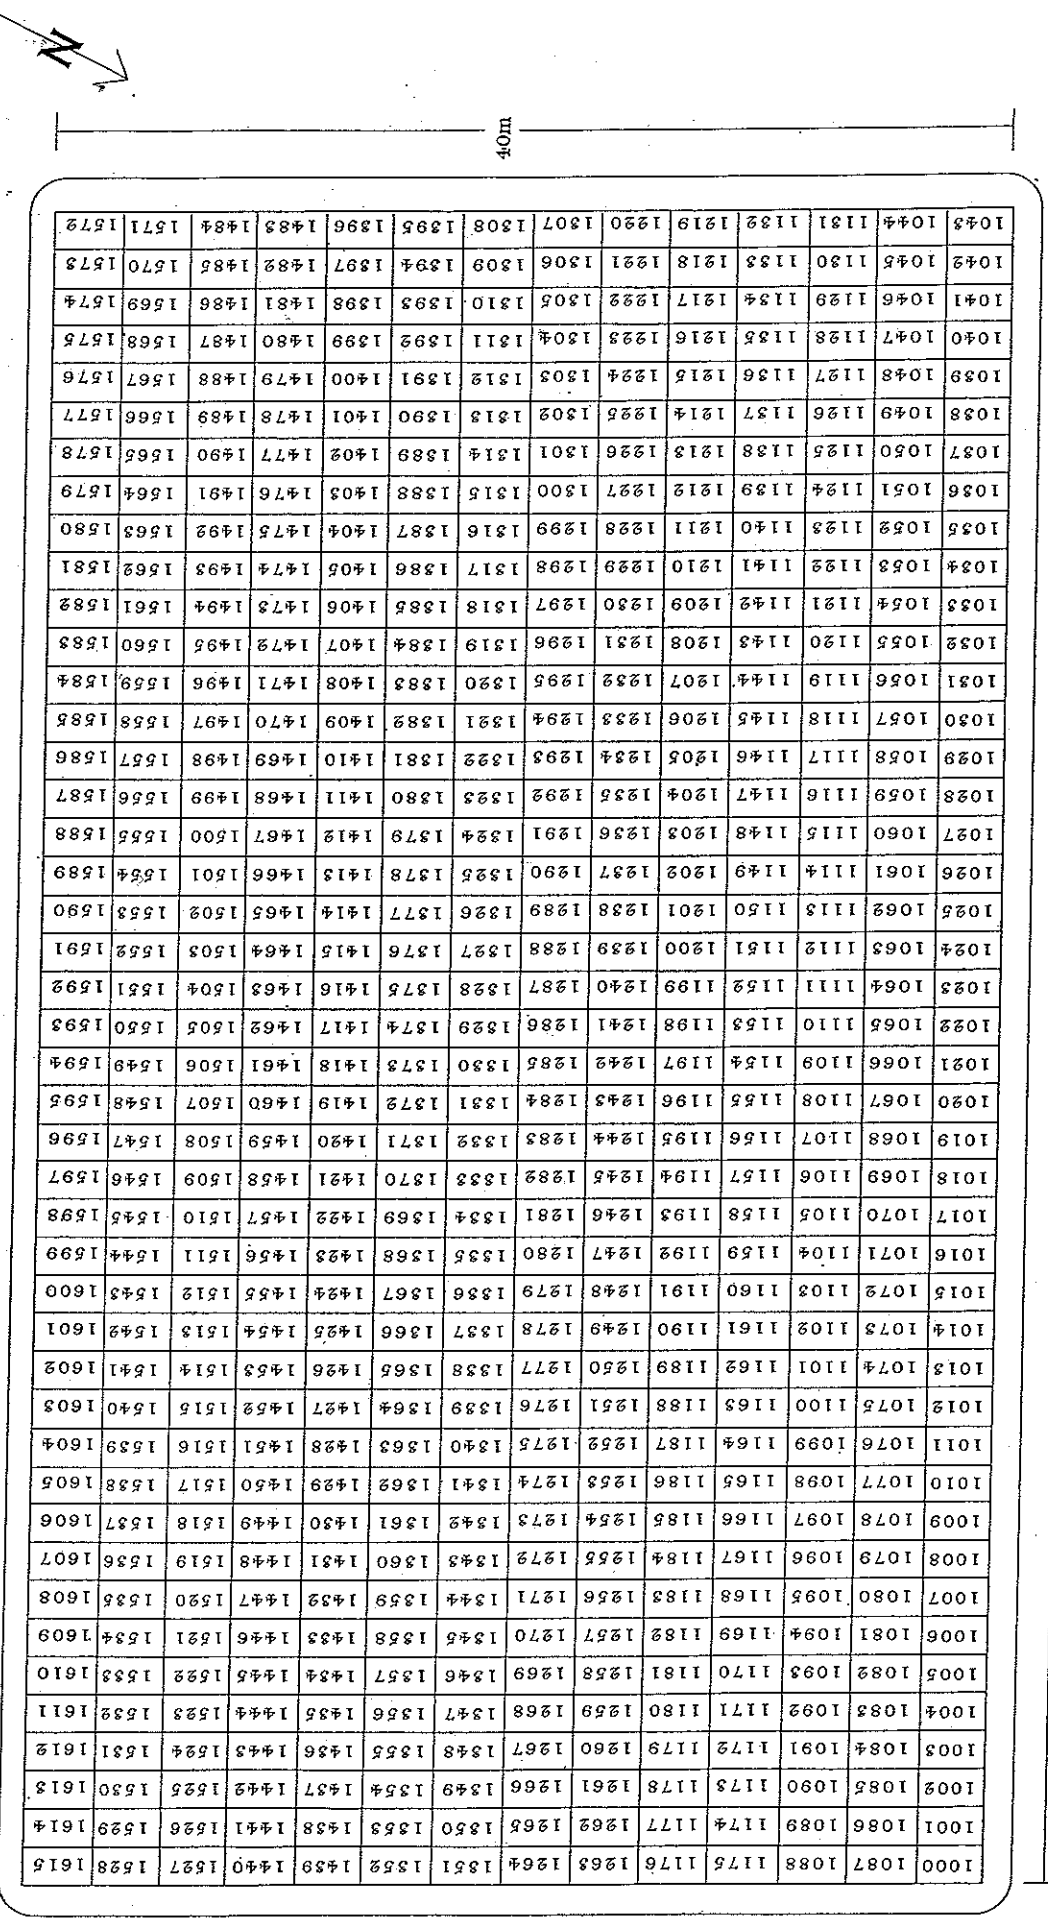

3.8m.....
 9.2m.....
 14.6m.....
 20.0m.....
 25.4m.....
 30.8m.....
 36.2m.....

This plan shows the layout and the centres for the solid head borders. These borders will be 900mm wide by 100mm thick and will be reinforced concrete laid on an aggregate foundation. The head border will have a "float" finish and will be approximately 50mm below the normal level of the ground.

This layout applies to all three plots in the extension regardless of the plot width, it is important that the dimensions given are strictly adhered to. It should be noted that the beams/head borders run east to west whilst the Grave spaces run north to south.

This drawing supersedes all others.